



C / L

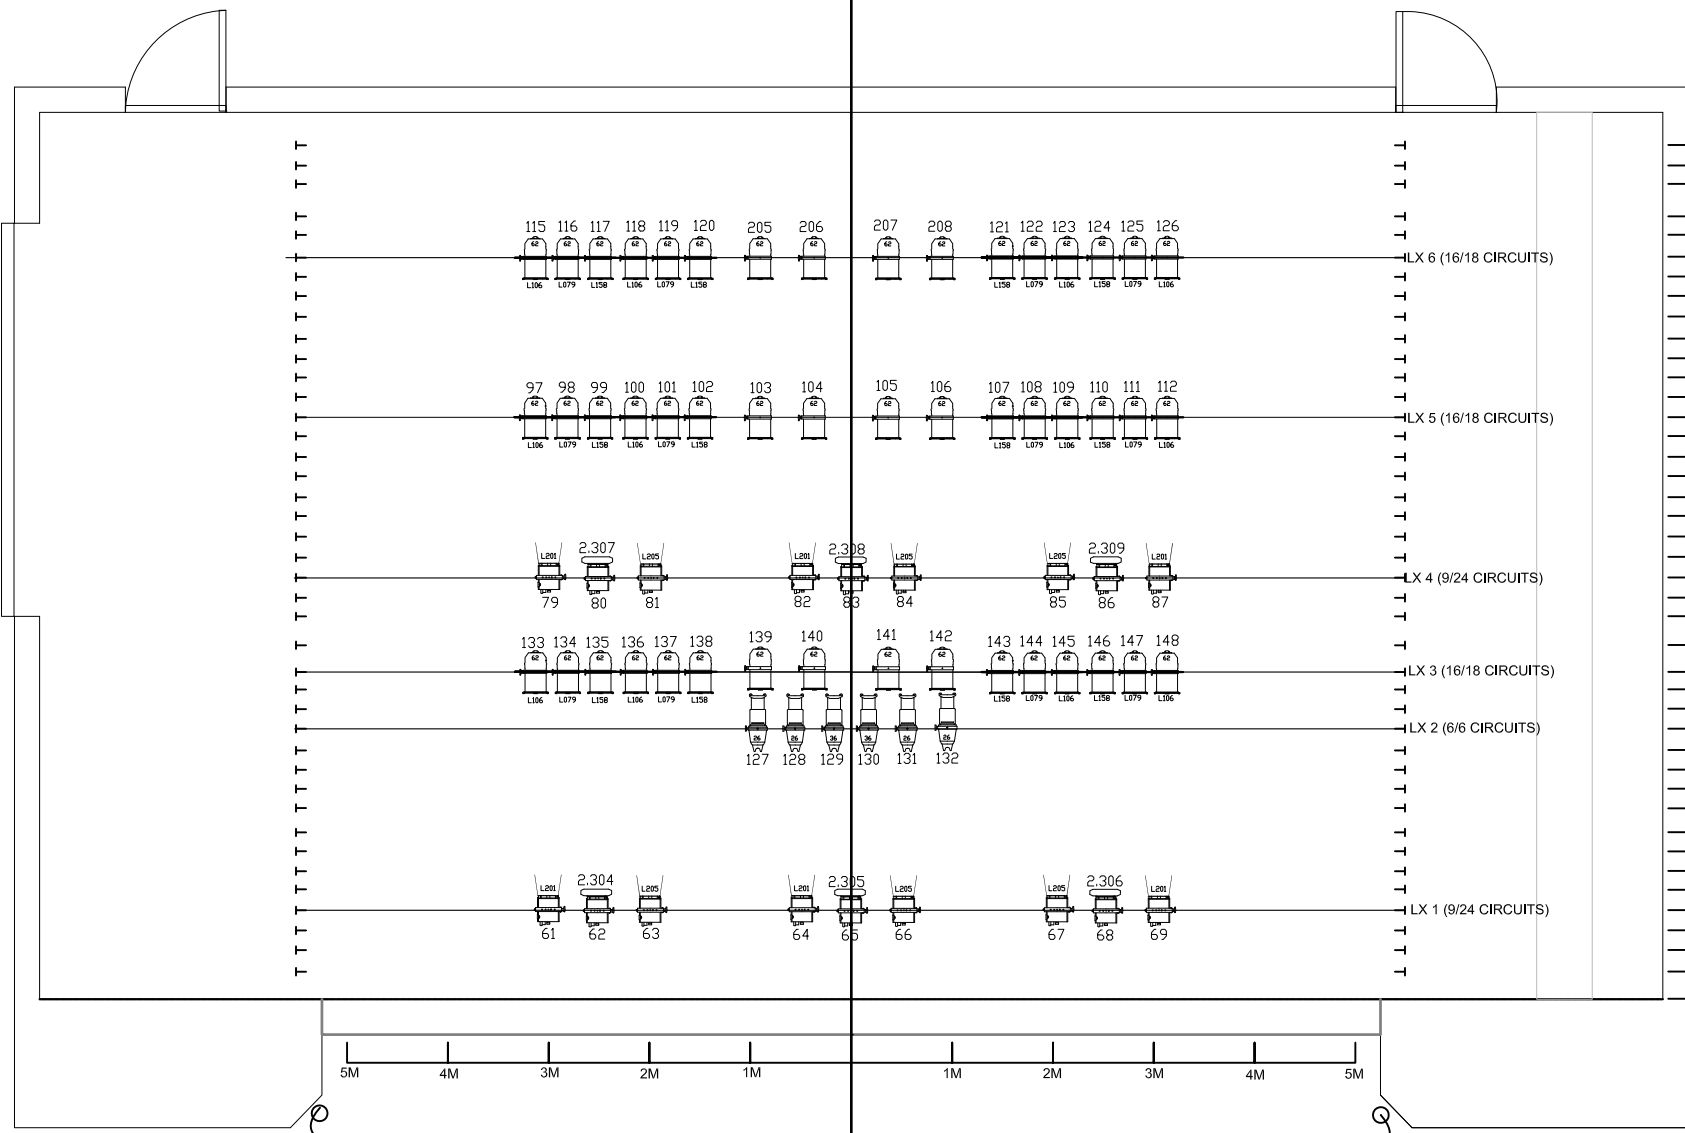

39	STAR CLOTH
38	BLACK GAUZE
37	
36	
35	LX 6
34	
33	LEGS
32	BORDER
31	
30	
29	
28	
27	LX 5
26	LEGS
25	BORDER
24	
23	
22	
21	
20	SL UP & DOWNER
19	LX 4
18	LEGS
17	BORDER
16	SR UP & DOWNER
15	LX 3
14	
13	
12	LX 2
11	
10	BORDER
9	SCREEN
8	LEGS
7	BORDER
6	
5	
4	
3	LX 1
2	
1	
	House Tabs
	Setting Line

S BOOM LEFT

PROS BOOM RIGHT

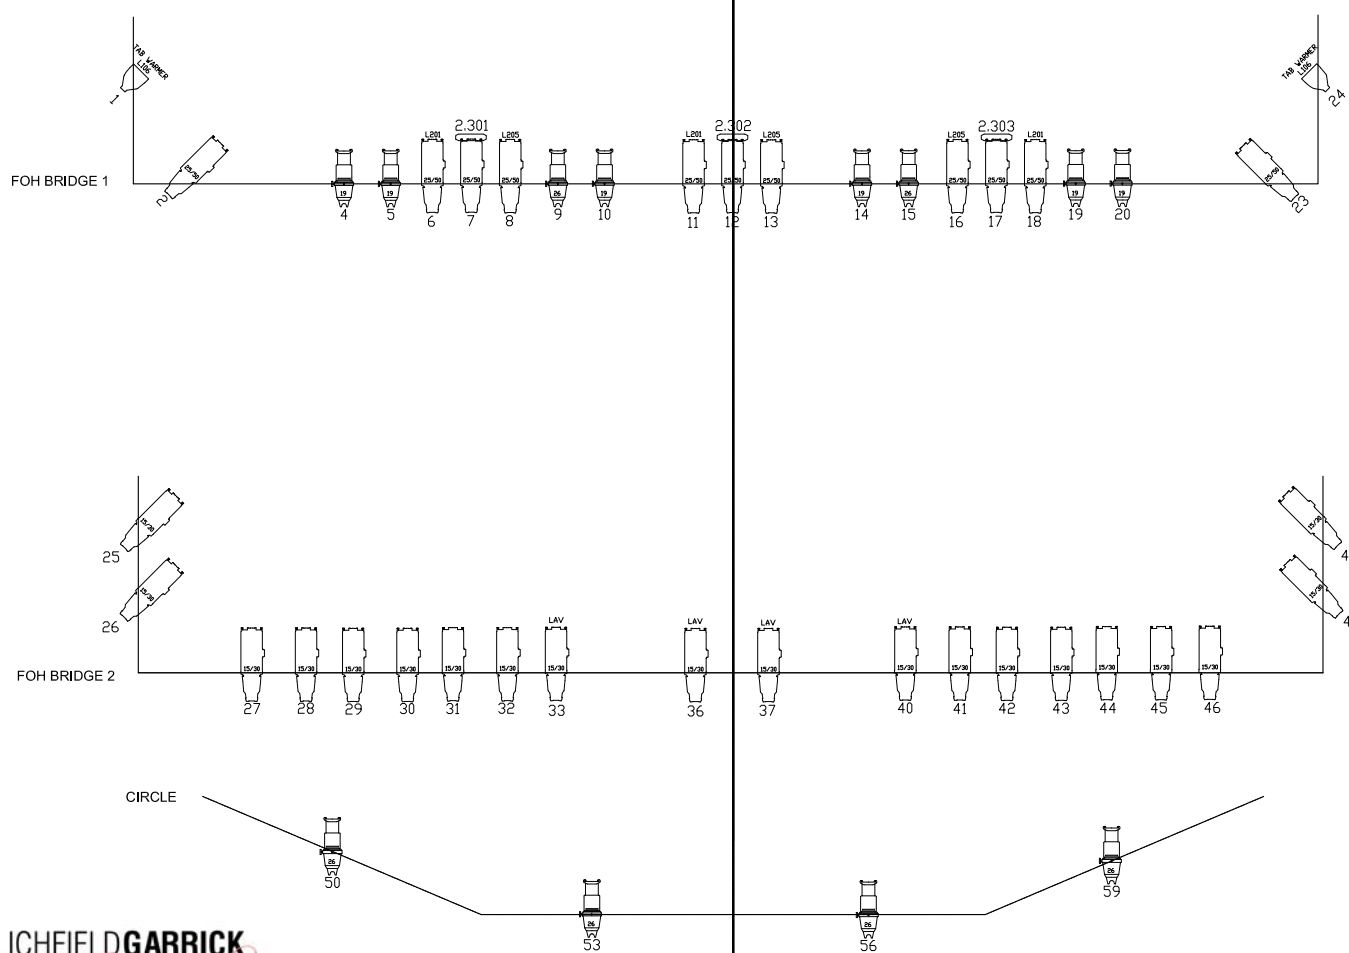

LEGEND:		RIGGED
	ETC SOURCE FOUR 15/30	20 / 20
	ETC SOURCE FOUR 25/50	11 / 20
	ETC SOURCE FOUR 50 DEGREE	0 / 9
	ETC SOURCE FOUR 36 DEGREE	2 / 10
	ETC SOURCE FOUR 26 DEGREE	10 / 10
	ETC SOURCE FOUR 19 DEGREE	6 / 8
	1200w FRESNEL	18/37
	PAR 64 - CP62	24 / 25
	6-WAY (IWB) PAR 64 - CP62	4 / 4
	ETC SOURCE FOUR PAR	2 / 17
	APOLLO SCROLLER	9 / 14

LICHFIELDGARRICK
Theatre & Studio

TITLE-Garrick Main House Standard Rig
 VENUE-Lichfield Garrick Theatre
 DRAWN BY-Jonathan Martlew
 DRAWING DETAIL-(A0at1-25JMLICHGARRICK_MAIN-V1.dwg)
 REVISIONS-FINAL DRAFT 12/01/2012
 SCALE- 1:75 @ A3

ADDITIONAL CHANNELS STAR CLOTH - ch149 + ch150	SCROLLER COLOUR BY FRAME F01-ROSCO 00 F02-ROSCO 06 F03-ROSCO 05 F04-ROSCO 31 F05-ROSCO 371 F06-ROSCO 68 F07-ROSCO 79 F08-ROSCO 26 F09-ROSCO 20 F10-ROSCO 339 F11-ROSCO 389
HOUSE LIGHT CONTROL ch193 CIRCLE ch194 STALLS ch195 AR BOXES ch196 AL BOXES ch197 UNDER CIRCLE ch198 AR AISLE ch199 AL AISLE	